


<p>DEPARTMENT OF TRANSPORTATION DIVISION OF HIGHWAYS PROPOSED SUBDIVISION ROAD CONSTRUCTION STANDARDS CERTIFICATION</p> <p>APPROVED <i>R. S. Johnson</i> DISTRICT ENGINEER</p> <p>DATE 7-6-77</p> <p>NORTH CAROLINA - FORSYTH COUNTY</p>	<p>FINAL SUBDIVISION PLAT APPROVAL</p> <p>This is to certify that this plat meets the recording requirements of the Subdivision Regulations for Winston-Salem-Forsyth County and, if applicable, that a certificate of approval has been issued by the Division of Highways pursuant to Article 7, Chapter 136, of the General Statutes, State of North Carolina.</p> <p>This 7 day of July 1977 <i>Paul A. Binkman</i> DIRECTOR OF PLANNING</p>	<p>J. JOEL A. DERMID, JR. I, JOEL A. DERMID, JR. certify that this map was drawn from an actual survey made by me (label description recorded in Book _____ Page _____ etc.) (label) that the error of closure as calculated by latitudes and departures is 1/10000. I further certify that the boundaries not surveyed are shown as broken lines plotted from information found in Book _____ Page _____ that this map was prepared in accordance with G. S. 4130 as amended. Witness my hand and seal this 18 day of MARCH A.D. 1977 (Surveyor's Seal) <i>Joel A. Dermid, Jr.</i> SURVEYOR NORTH CAROLINA - FORSYTH COUNTY</p>	<p>L. LARRY L. BARNES Registered-Certified Notary Public and Notary Public for the State of North Carolina I, LARRY L. BARNES, Notary Public, do hereby certify that JOEL A. DERMID, JR. NAME OF ENGINEER OR SURVEYOR personally appeared before me this day and acknowledged the due execution of the foregoing certificate. Witness my hand and notarial seal this 18 day of MARCH 1977 (Notary Seal) <i>Larry L. Barnes</i> SIGNATURE AND TITLE My commission expires Feb 28, 1981 NORTH CAROLINA - FORSYTH COUNTY</p>	<p>The foregoing certificate of <i>Larry L. Barnes</i> (HERE GIVE NAME) <i>Davidson Co.,</i> AND OFFICIAL TITLE OF THE OFFICER SIGNING <i>Notary Public</i> is certified to be correct. THE CERTIFICATE PASSED UPON: <i>July</i> 1977 This 7 day of <i>July</i> 1977 Ernest F. Parver, Register of Deeds by <i>Janet Bottoms</i> DEPUTY - ASSISTANT</p>	<p>Filed for registration at 1:38 o'clock P. M. 1977 and recorded in Plat Book 26 Page 132 Ernest Ayers, Register of Deeds Filing Fee \$7.00 Paid by <i>Janet Bottoms</i> DEPUTY - ASSISTANT</p>
--	--	--	---	---	--

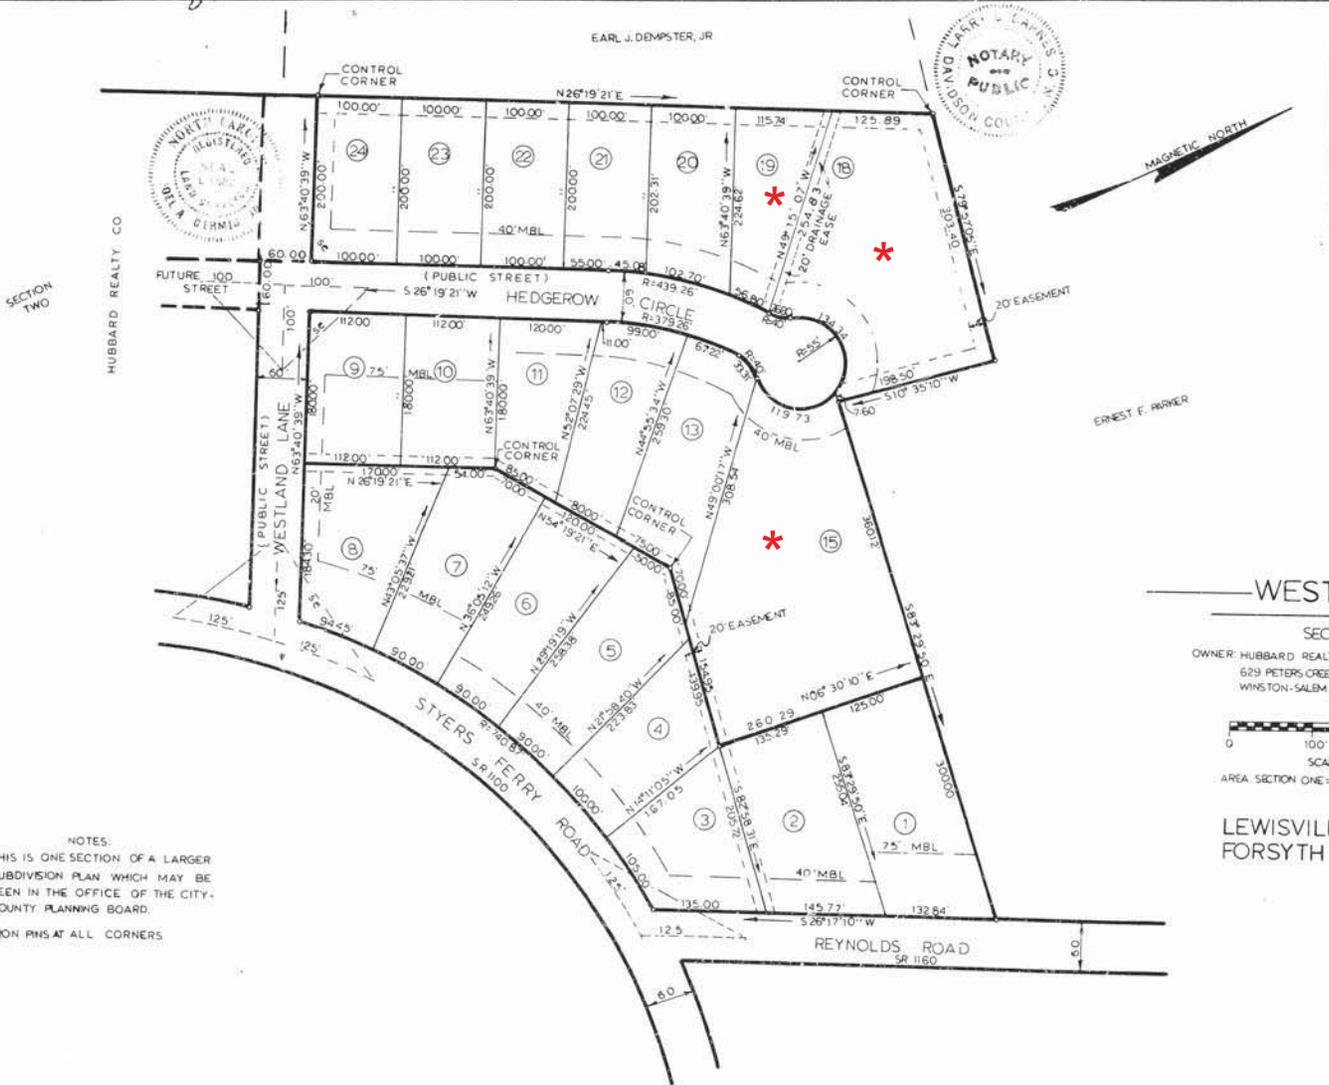

WESTLAND

SECTION ONE

OWNER: HUBBARD REALTY CO. 629 PETERS CREEK PARKWAY WINSTON-SALEM, NC

DERMID & CLAYTON ENGINEERS 3810 WILLOWOOD DR. CLEMMONS, N.C.

SCALE 1" = 100'

AREA SECTION ONE = 14.50 AC. DATE OF SURVEY: 5-30-76


LEWISVILLE TOWNSHIP FORSYTH COUNTY N.C.

- NOTES:
- 1 THIS IS ONE SECTION OF A LARGER SUBDIVISION PLAN WHICH MAY BE SEEN IN THE OFFICE OF THE CITY-COUNTY PLANNING BOARD.
 - 2 IRON PINS AT ALL CORNERS

* Lots revised and deeded by metes and bounds
See attached tax maps for approximate lot size

#132

Forsyth County, NC

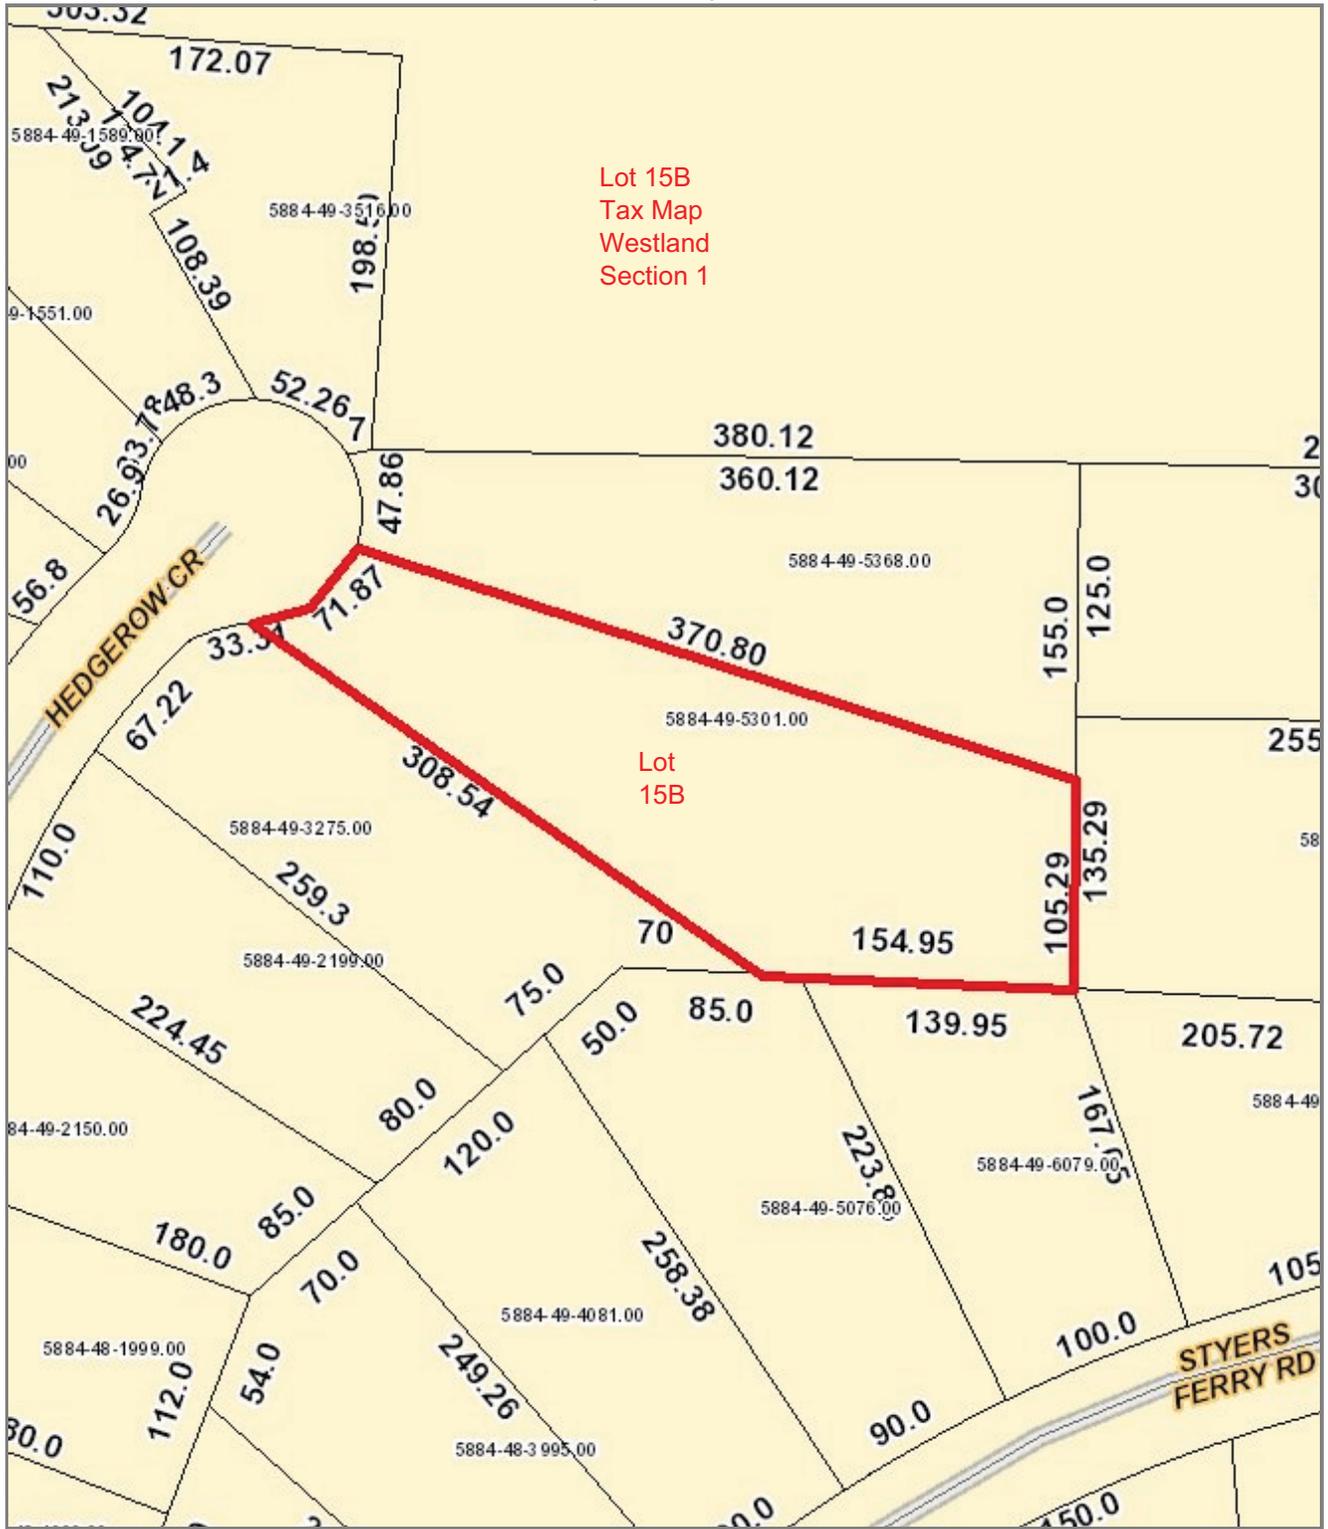

Disclaimer: Forsyth County cannot guarantee the accuracy of this information, and the County hereby disclaims all warranties, including warranties as to the accuracy of this information.

Map Scale
1 inch = 94 feet
4/7/2015

Forsyth County, NC

Lot 18F
Tax Map
Westland
Section 1

Lot
18F



April 7, 2015

1:528

