



DEPARTMENT OF TRANSPORTATION DIVISION OF HIGHWAYS PROPOSED SUBDIVISION ROAD CONSTRUCTION STANDARDS CERTIFICATION APPROVED _____ DISTRICT ENGINEER DATE _____ NORTH CAROLINA - FORSYTH COUNTY	FINAL SUBDIVISION PLAT APPROVAL This is to certify that this plat meets the recording requirements of the Subdivision Regulations for Winston-Salem, Forsyth County and, if applicable, that a certificate of approval has been issued by the Division of Highways pursuant to Article 7, Chapter 136 of the General Statutes, State of North Carolina. This the <u>7th</u> day of <u>February</u> , 19 <u>92</u> <u>Ronald B. Smith</u> for DIRECTOR OF PLANNING	I, <u>John E. Beeson</u> , certify that this map was drawn from (an actual survey made by me) (deed description recorded in Book _____ Page _____) (other) _____ that the error of closure as calculated by latitudes and departures is <u>16.000</u> feet; that the boundaries not surveyed are shown as broken lines plotted from information found in Book _____ Page _____ that this map was prepared in accordance with G.S. 47-30 as amended. Witness my hand and seal, this <u>5th</u> day of <u>FEB</u> , 19 <u>92</u> (Surveyor's Seal) <u>John E. Beeson</u> SURVEYOR NORTH CAROLINA - FORSYTH COUNTY	North Carolina, <u>Forsyth</u> County I, a Notary Public of the County and State aforesaid, certify that <u>John E. Beeson</u> , a registered land surveyor, personally appeared before me this day and acknowledged the execution of the foregoing instrument. Witness my hand and seal, this <u>5th</u> day of <u>Feb</u> , 19 <u>92</u> . SEAL OR STAMP <u>Lora J. Craft</u> NOTARY PUBLIC My Commission Expires <u>April 26, 1992</u>	The foregoing certificate, HERE GIVE NAME <u>Lora J. Craft</u> , AND OFFICIAL TITLE OF THE OFFICER SIGNING IS <u>Notary Public</u> , is certified, CERTIFICATE PASSED UPON, by <u>7th</u> day of <u>February</u> , 19 <u>92</u> . L.F. Speas, Register of Deeds by <u>Janet Bottoms</u> CLERK ASSISTANT	Filed for registration at <u>4:52</u> o'clock <u>P.</u> M. <u>February 7, 1992</u> and recorded in Plat Book <u>35</u> , Page <u>133</u> L.F. Speas, Register of Deeds Filing Fee \$ <u>20.00</u> Paid by <u>Janet Bottoms</u> CLERK ASSISTANT
--	--	---	---	--	---

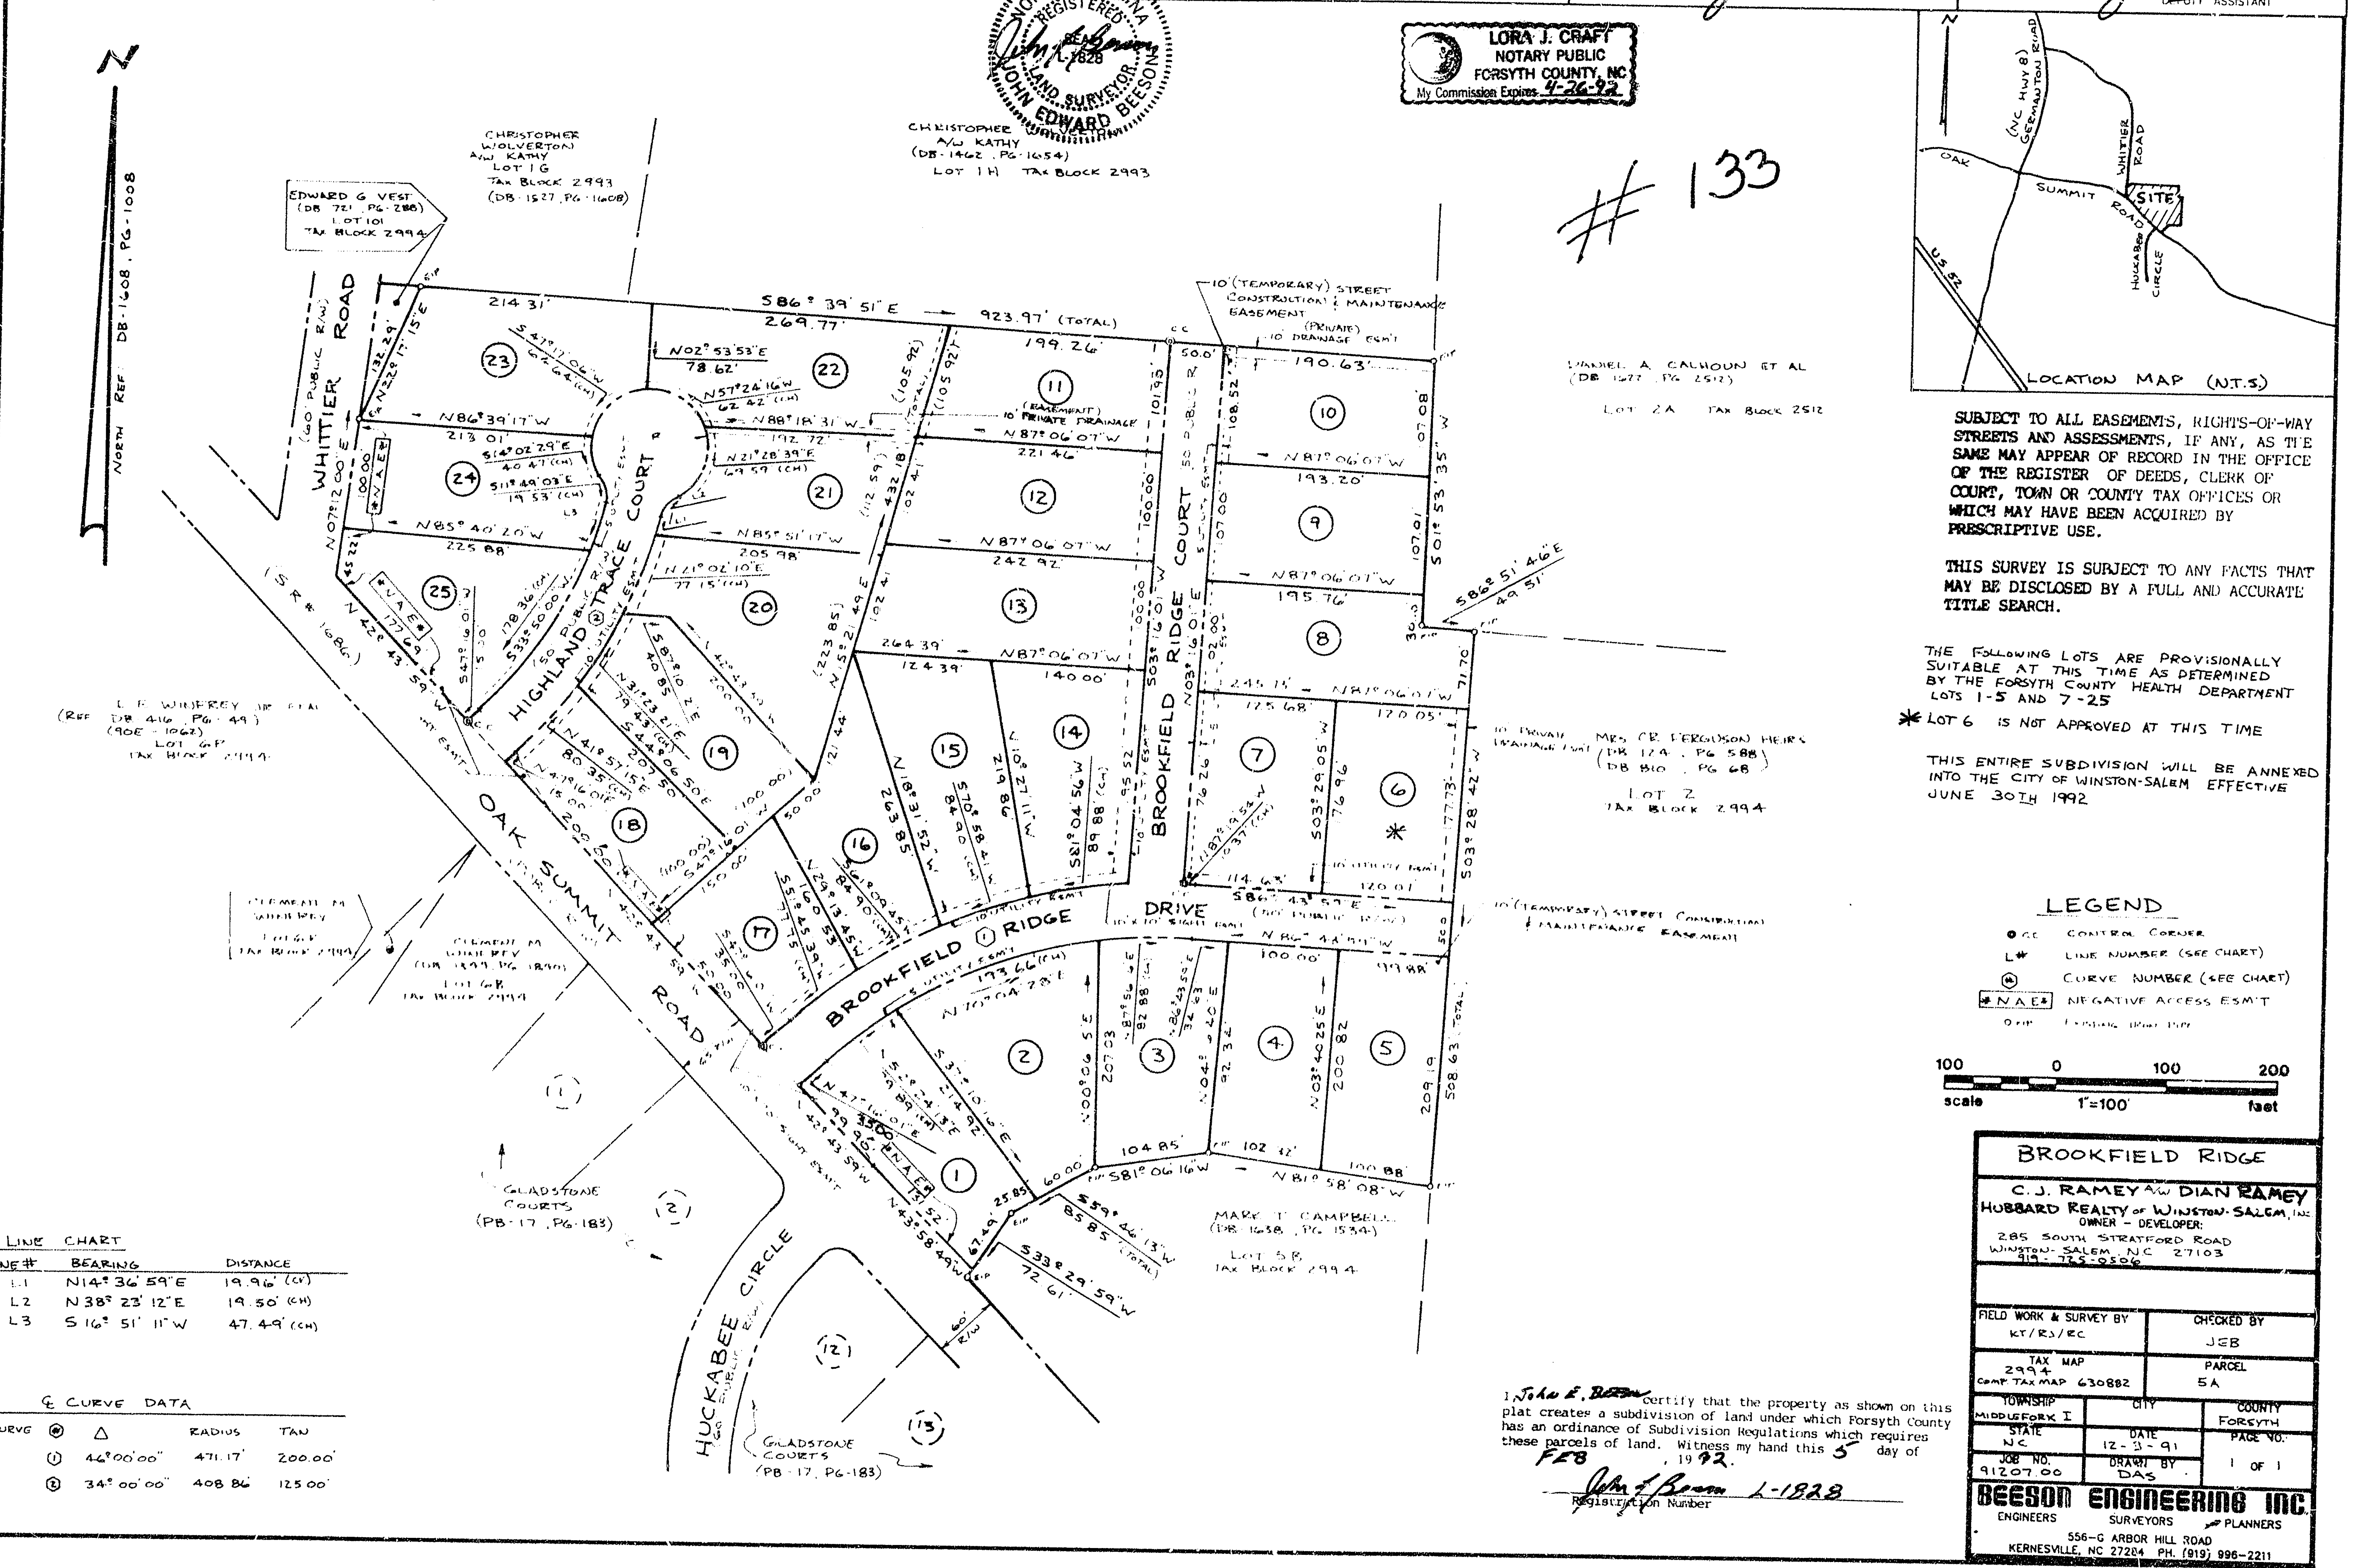

133

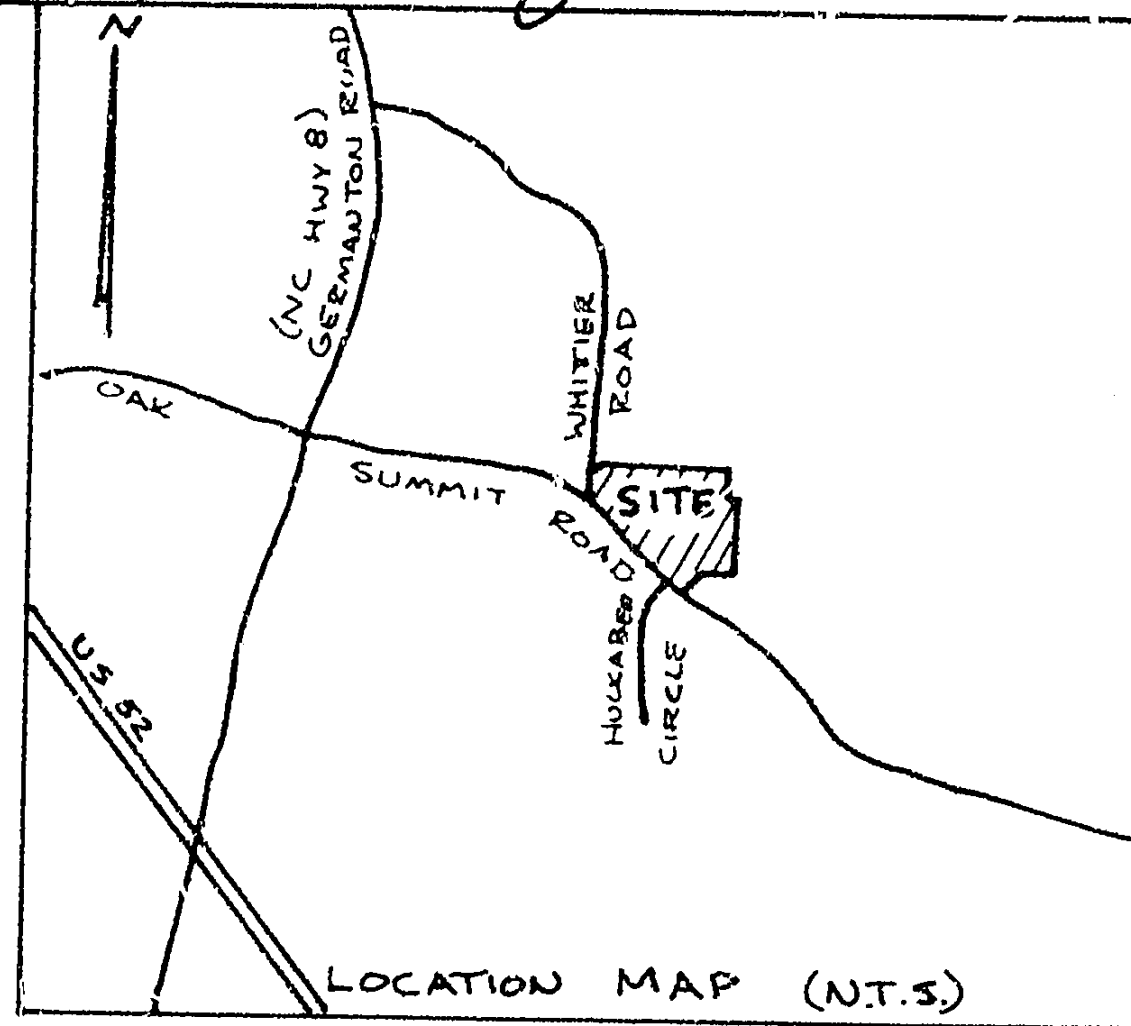

SUBJECT TO ALL EASEMENTS, RIGHTS-OF-WAY, STREETS AND ASSESSMENTS, IF ANY, AS THE SAME MAY APPEAR OF RECORD IN THE OFFICE OF THE REGISTER OF DEEDS, CLERK OF COURT, TOWN OR COUNTY TAX OFFICES OR WHICH MAY HAVE BEEN ACQUIRED BY PREScriptive USE.

THIS SURVEY IS SUBJECT TO ANY FACTS THAT MAY BE DISCLOSED BY A FULL AND ACCURATE TITLE SEARCH.

THE FOLLOWING LOTS ARE PROVISIONALLY SUITABLE AT THIS TIME AS DETERMINED BY THE FORSYTH COUNTY HEALTH DEPARTMENT LOTS 1-5 AND 7-25

* LOT 6 IS NOT APPROVED AT THIS TIME

THIS ENTIRE SUBDIVISION WILL BE ANNEXED INTO THE CITY OF WINSTON-SALEM EFFECTIVE JUNE 30TH 1992

BROOKFIELD RIDGE		
C.J. RAMEY & DIAN RAMEY HUBBARD REALTY OF WINSTON-SALEM, INC. OWNER - DEVELOPER 285 SOUTH STRATFORD ROAD WINSTON-SALEM, NC 27103 919-775-9506		
FIELD WORK & SURVEY BY KT/RJ/EC	CHECKED BY JEB	
TAX MAP 2994 COMP. TAX MAP 630882	PARCEL 5A	
TOWNSHIP MIDDLEFORK I	CITY FORSYTH	COUNTY FORSYTH
STATE NC	DATE 12-3-91	PAGE NO. 1 OF 1
JOB NO. 9120700	DRAWN BY DAS	
BEESON ENGINEERING INC. ENGINEERS SURVEYORS PLANNERS 556-G ARBOR HILL ROAD KERNESVILLE, NC 27284 PH. (919) 996-2211		

I, John E. Beeson, certify that the property as shown on this plat creates a subdivision of land under which Forsyth County has an ordinance of Subdivision Regulations which requires these parcels of land. Witness my hand this 5th day of FEB, 1992.
John E. Beeson L-1828
Registration Number