


North Carolina Department of Transportation Division of Highways. Planning Department/Review Officer Final Subdivision Plat Approval. Surveyors Certification. John E. Beeson, Registered Land Surveyor, Number L-1828. Davie County Register of Deeds Plat Registration. Filed for Registration at 11:25 a.m. on May 30, 2002.

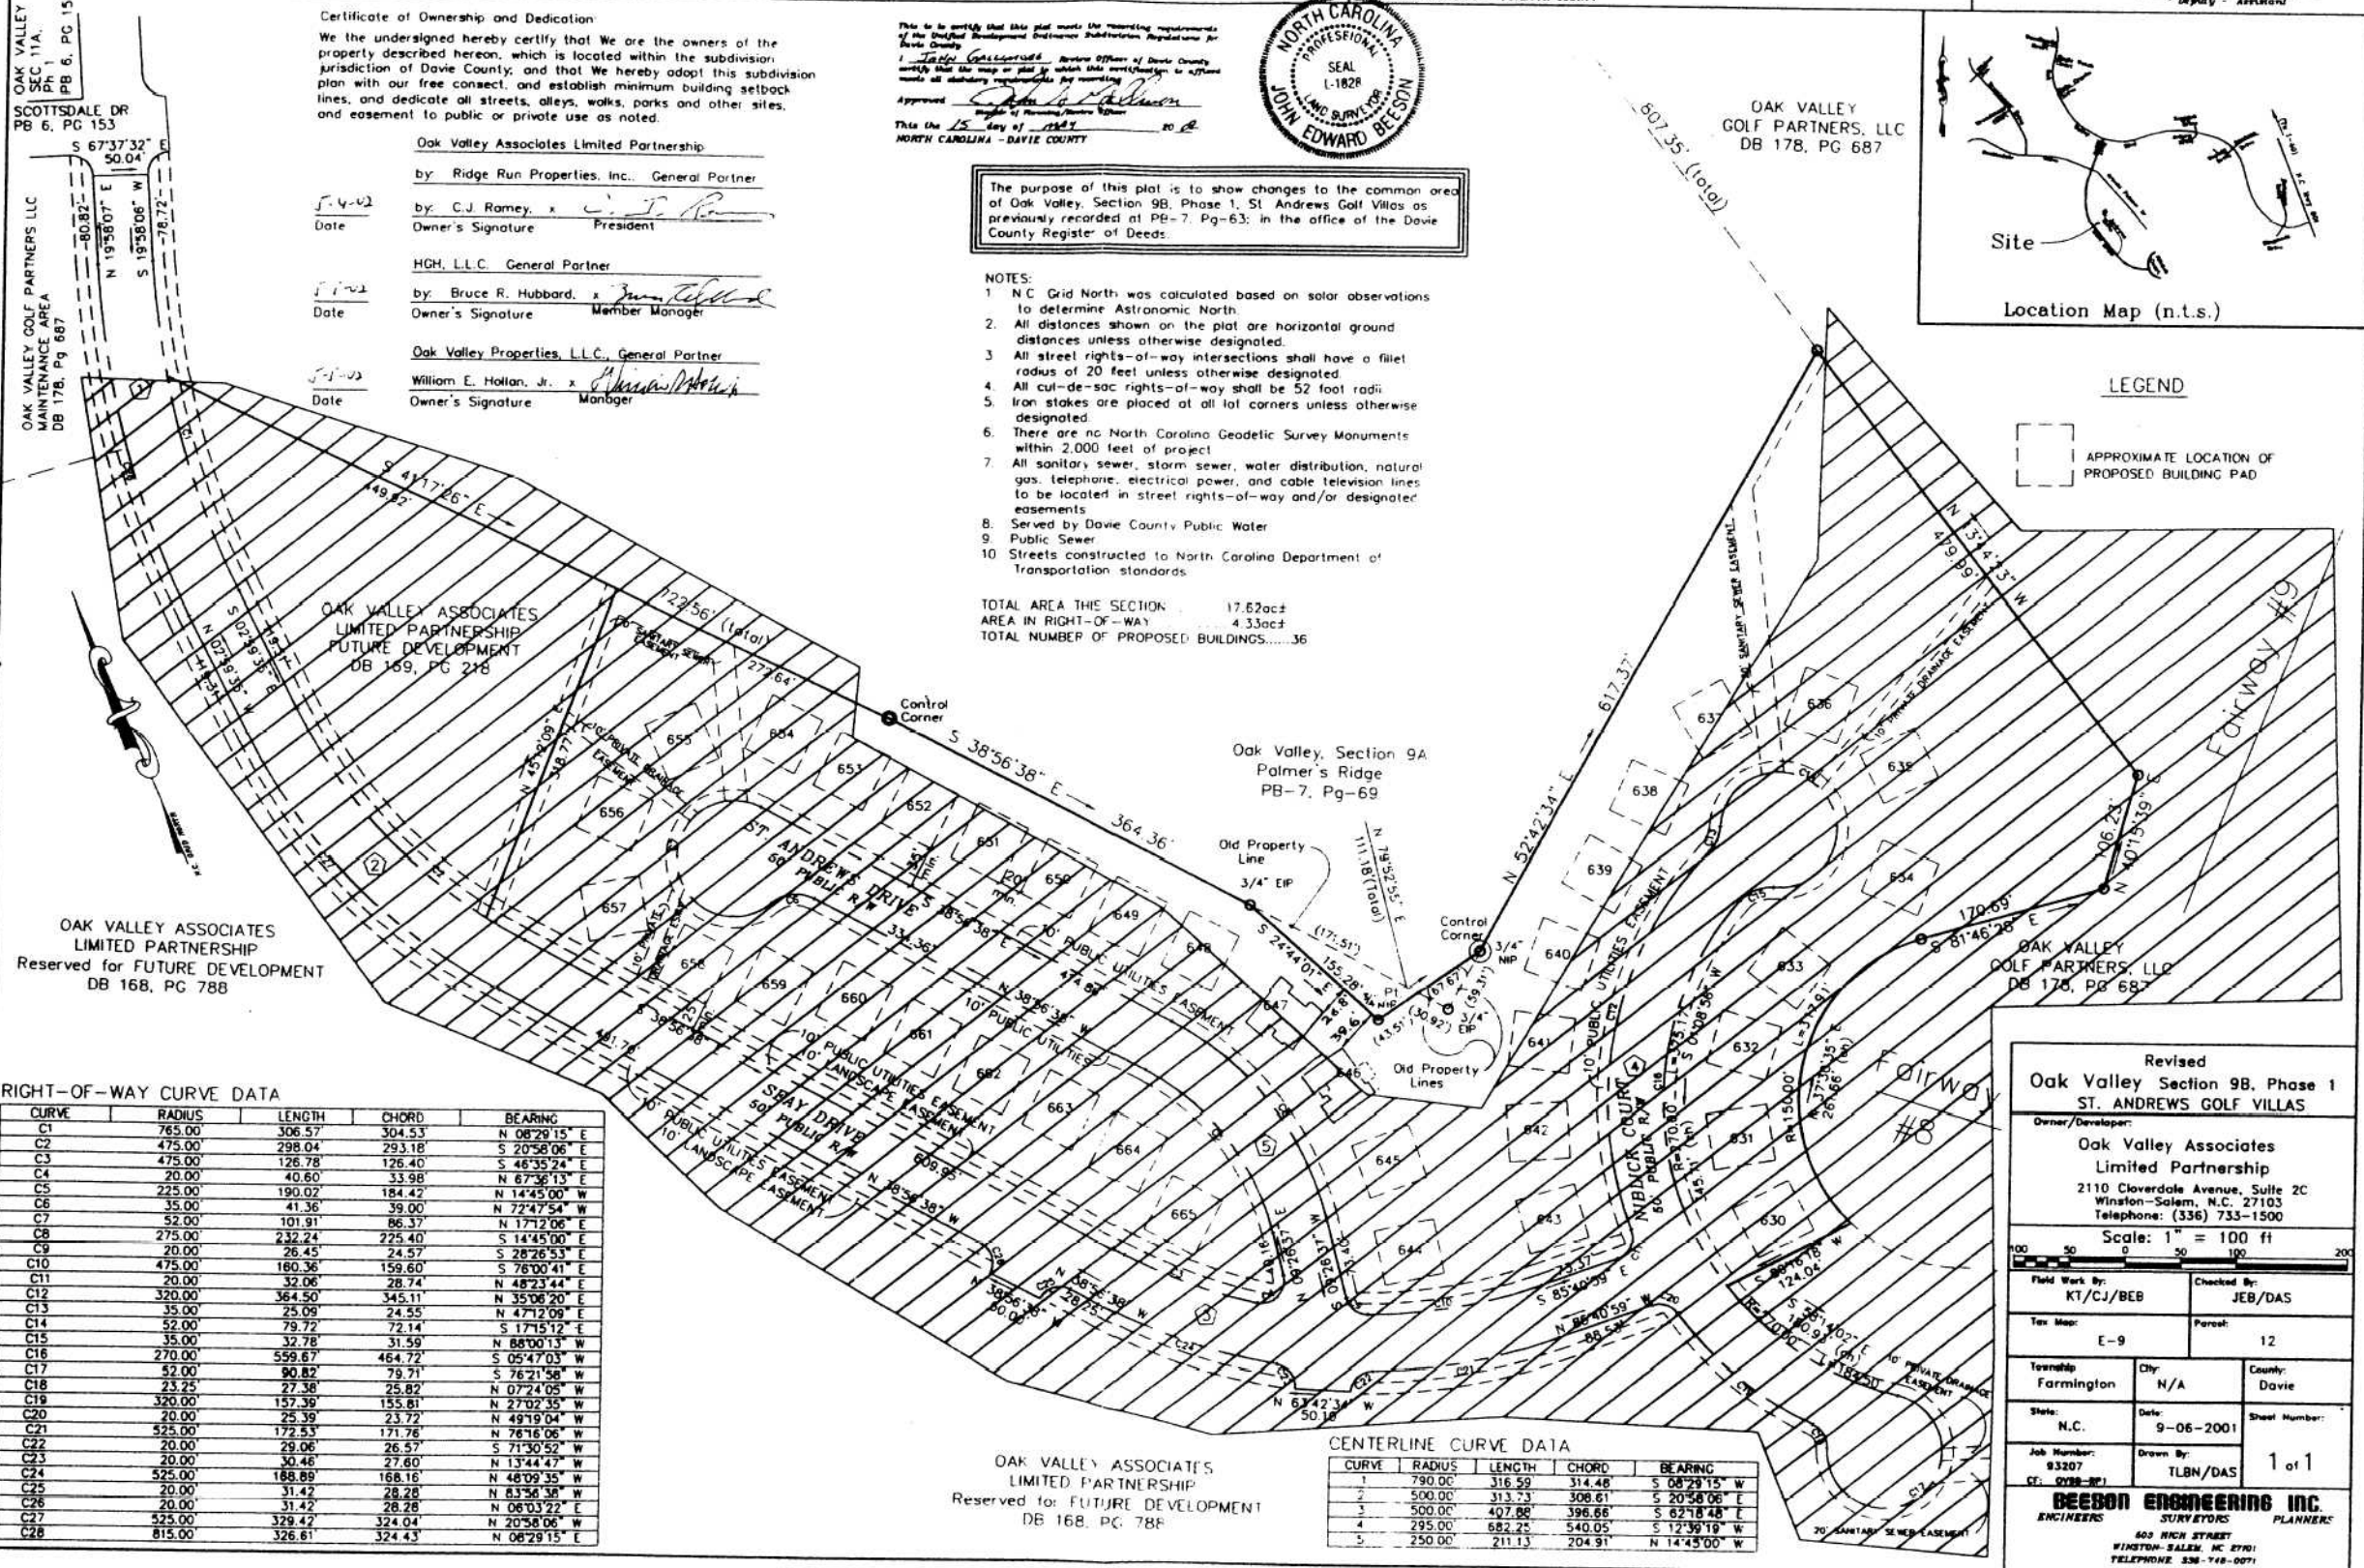

RIGHT-OF-WAY CURVE DATA

CURVE	RADIUS	LENGTH	CHORD	BEARING
C1	765.00	306.57	304.53	N 08°29'15" E
C2	475.00	298.04	293.18	S 20°58'06" E
C3	475.00	126.78	126.40	S 46°35'24" E
C4	20.00	40.60	33.98	N 67°36'13" E
C5	225.00	190.02	184.42	N 14°45'00" W
C6	35.00	41.36	39.00	N 72°47'54" W
C7	52.00	101.91	86.37	N 17°12'06" E
C8	275.00	232.24	225.40	S 14°45'00" E
C9	20.00	26.45	24.57	S 28°26'53" E
C10	475.00	160.36	159.60	S 76°00'41" E
C11	20.00	32.06	28.74	N 35°08'20" E
C12	320.00	364.50	345.11	N 35°08'20" E
C13	35.00	25.09	24.55	N 47°12'09" E
C14	52.00	79.72	72.14	N 17°15'12" E
C15	35.00	32.78	31.59	N 88°00'13" W
C16	270.00	559.67	464.72	S 05°47'03" W
C17	52.00	90.82	79.71	S 76°21'56" W
C18	23.25	27.38	25.82	N 07°24'05" W
C19	320.00	157.39	155.81	N 27°02'35" W
C20	20.00	25.39	23.72	N 49°19'04" W
C21	525.00	172.53	171.76	N 76°16'06" W
C22	20.00	29.06	26.57	S 71°30'52" W
C23	20.00	30.48	27.80	N 13°44'47" W
C24	525.00	168.89	168.16	N 48°09'35" W
C25	20.00	31.42	28.28	N 83°50'18" E
C26	20.00	31.42	28.28	N 06°03'22" E
C27	525.00	329.42	324.04	N 20°58'06" W
C28	815.00	326.61	324.43	N 06°29'15" E

CENTERLINE CURVE DATA

CURVE	RADIUS	LENGTH	CHORD	BEARING
1	790.00	316.59	314.48	S 08°29'15" W
2	500.00	313.73	308.61	S 20°58'06" E
3	500.00	407.88	396.66	S 62°18'48" E
4	295.00	682.25	540.05	S 12°39'19" W
5	250.00	211.13	204.91	N 14°45'00" W

Revised Oak Valley Section 9B, Phase 1 ST. ANDREWS GOLF VILLAS. Owner/Developer: Oak Valley Associates Limited Partnership. 2110 Cloverdale Avenue, Suite 2C, Winston-Salem, N.C. 27103. Telephone: (336) 733-1500. Scale: 1" = 100 ft. Field Work By: KT/CJ/BEB. Checked By: JEB/DAS. Tax Map: E-9. Parcel: 12. Township: Farmington. City: N/A. County: Davie. State: N.C. Date: 9-06-2001. Sheet Number: 1 of 1. Job Number: 93207. Drawn By: TLBN/DAS. BEESON ENGINEERING INC. ENGINEERS. 603 HIGH STREET, WINSTON-SALEM, NC 27101. TELEPHONE: 336-748-0071.

