

100-443887-100

Plot Book 26 Pg 97

FILED

96 AUG 12 AM 10:06

Jean Z. Bryson
79-E-296
Tax Lot 7, Map No. 7











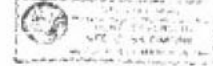

NOTES:


- IRON PIPES AT ALL CORNERS UNLESS OTHERWISE DENOTED.
- NO H.C.S. HORIZONTAL CONTROL, WITHIN 2000 FEET.
- THIS PLAT IS SUBJECT TO ANY EASEMENTS, AGREEMENTS, OR RIGHTS-OF-WAY OF RECORD IF ANY, PRIOR TO THE DATE OF THIS PLAT AND WHICH WERE NOT VISIBLE AT THE TIME OF MY INSPECTION.
- Subsurface and environmental conditions were not examined or considered as a part of this survey. No statement is made concerning the existence of underground or overhead containers or facilities that may affect the use or development of the land.






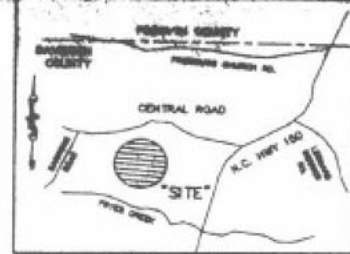

VICINITY MAP
(N.C.S.)

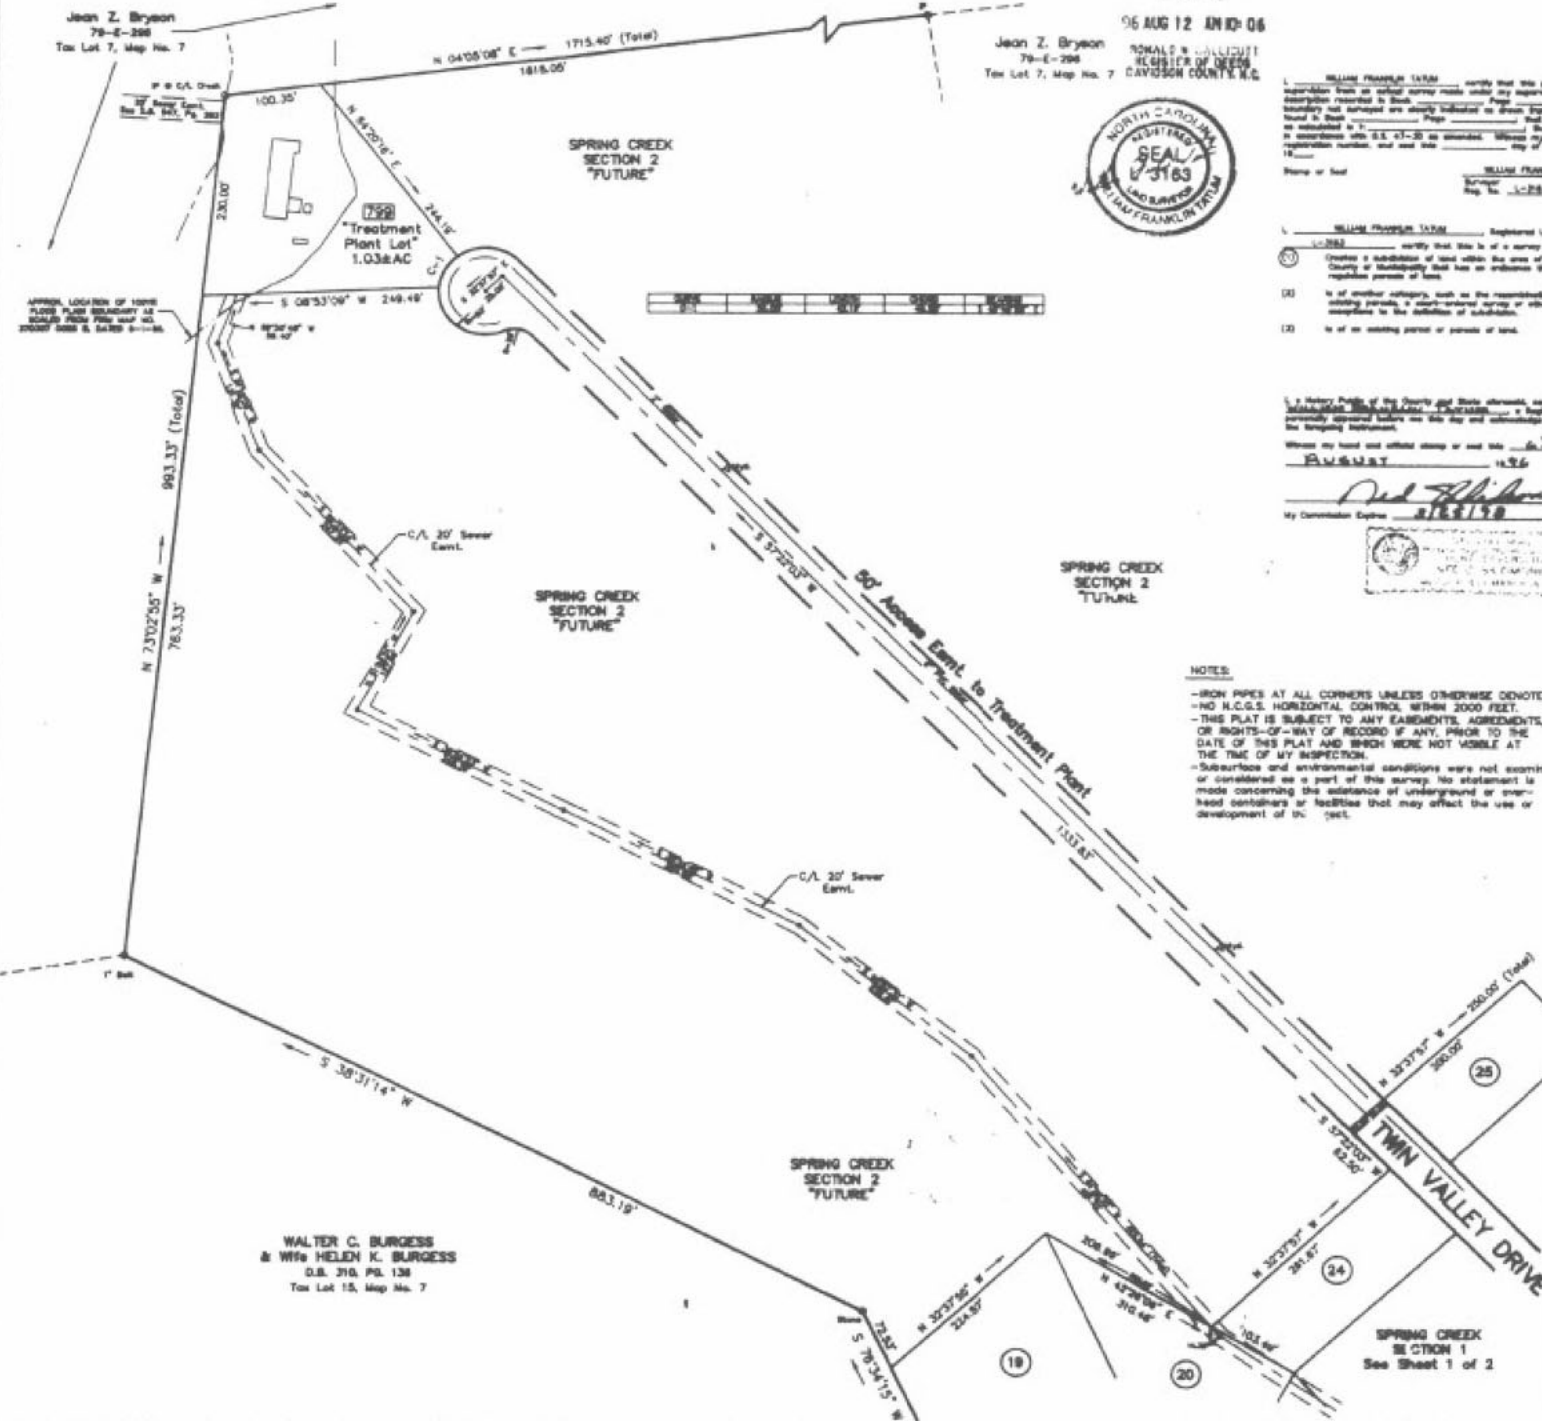

WALTER C. BURGESS
& Wife HELEN K. BURGESS
D.B. 210, PG. 138
Tax Lot 15, Map No. 7

• SPRING CREEK • FINAL PLAT - SECTION 1
Sheet 2 of 2

TOWNSHIP	COUNTY	STATE	DATE	JOB NO.
ARCADIA	DAVIDSON	N.C.	1-22-96	5-1808-P

THIS IS A SUBDIVISION OF PART OF THE LAND IN MAP NO. 7
BY S.A. 576, P.S. 582, S.A. 587, P.S. 588, S.A. 579, P.S. 589, A 77-E-98


Scale: 1" = 100'