



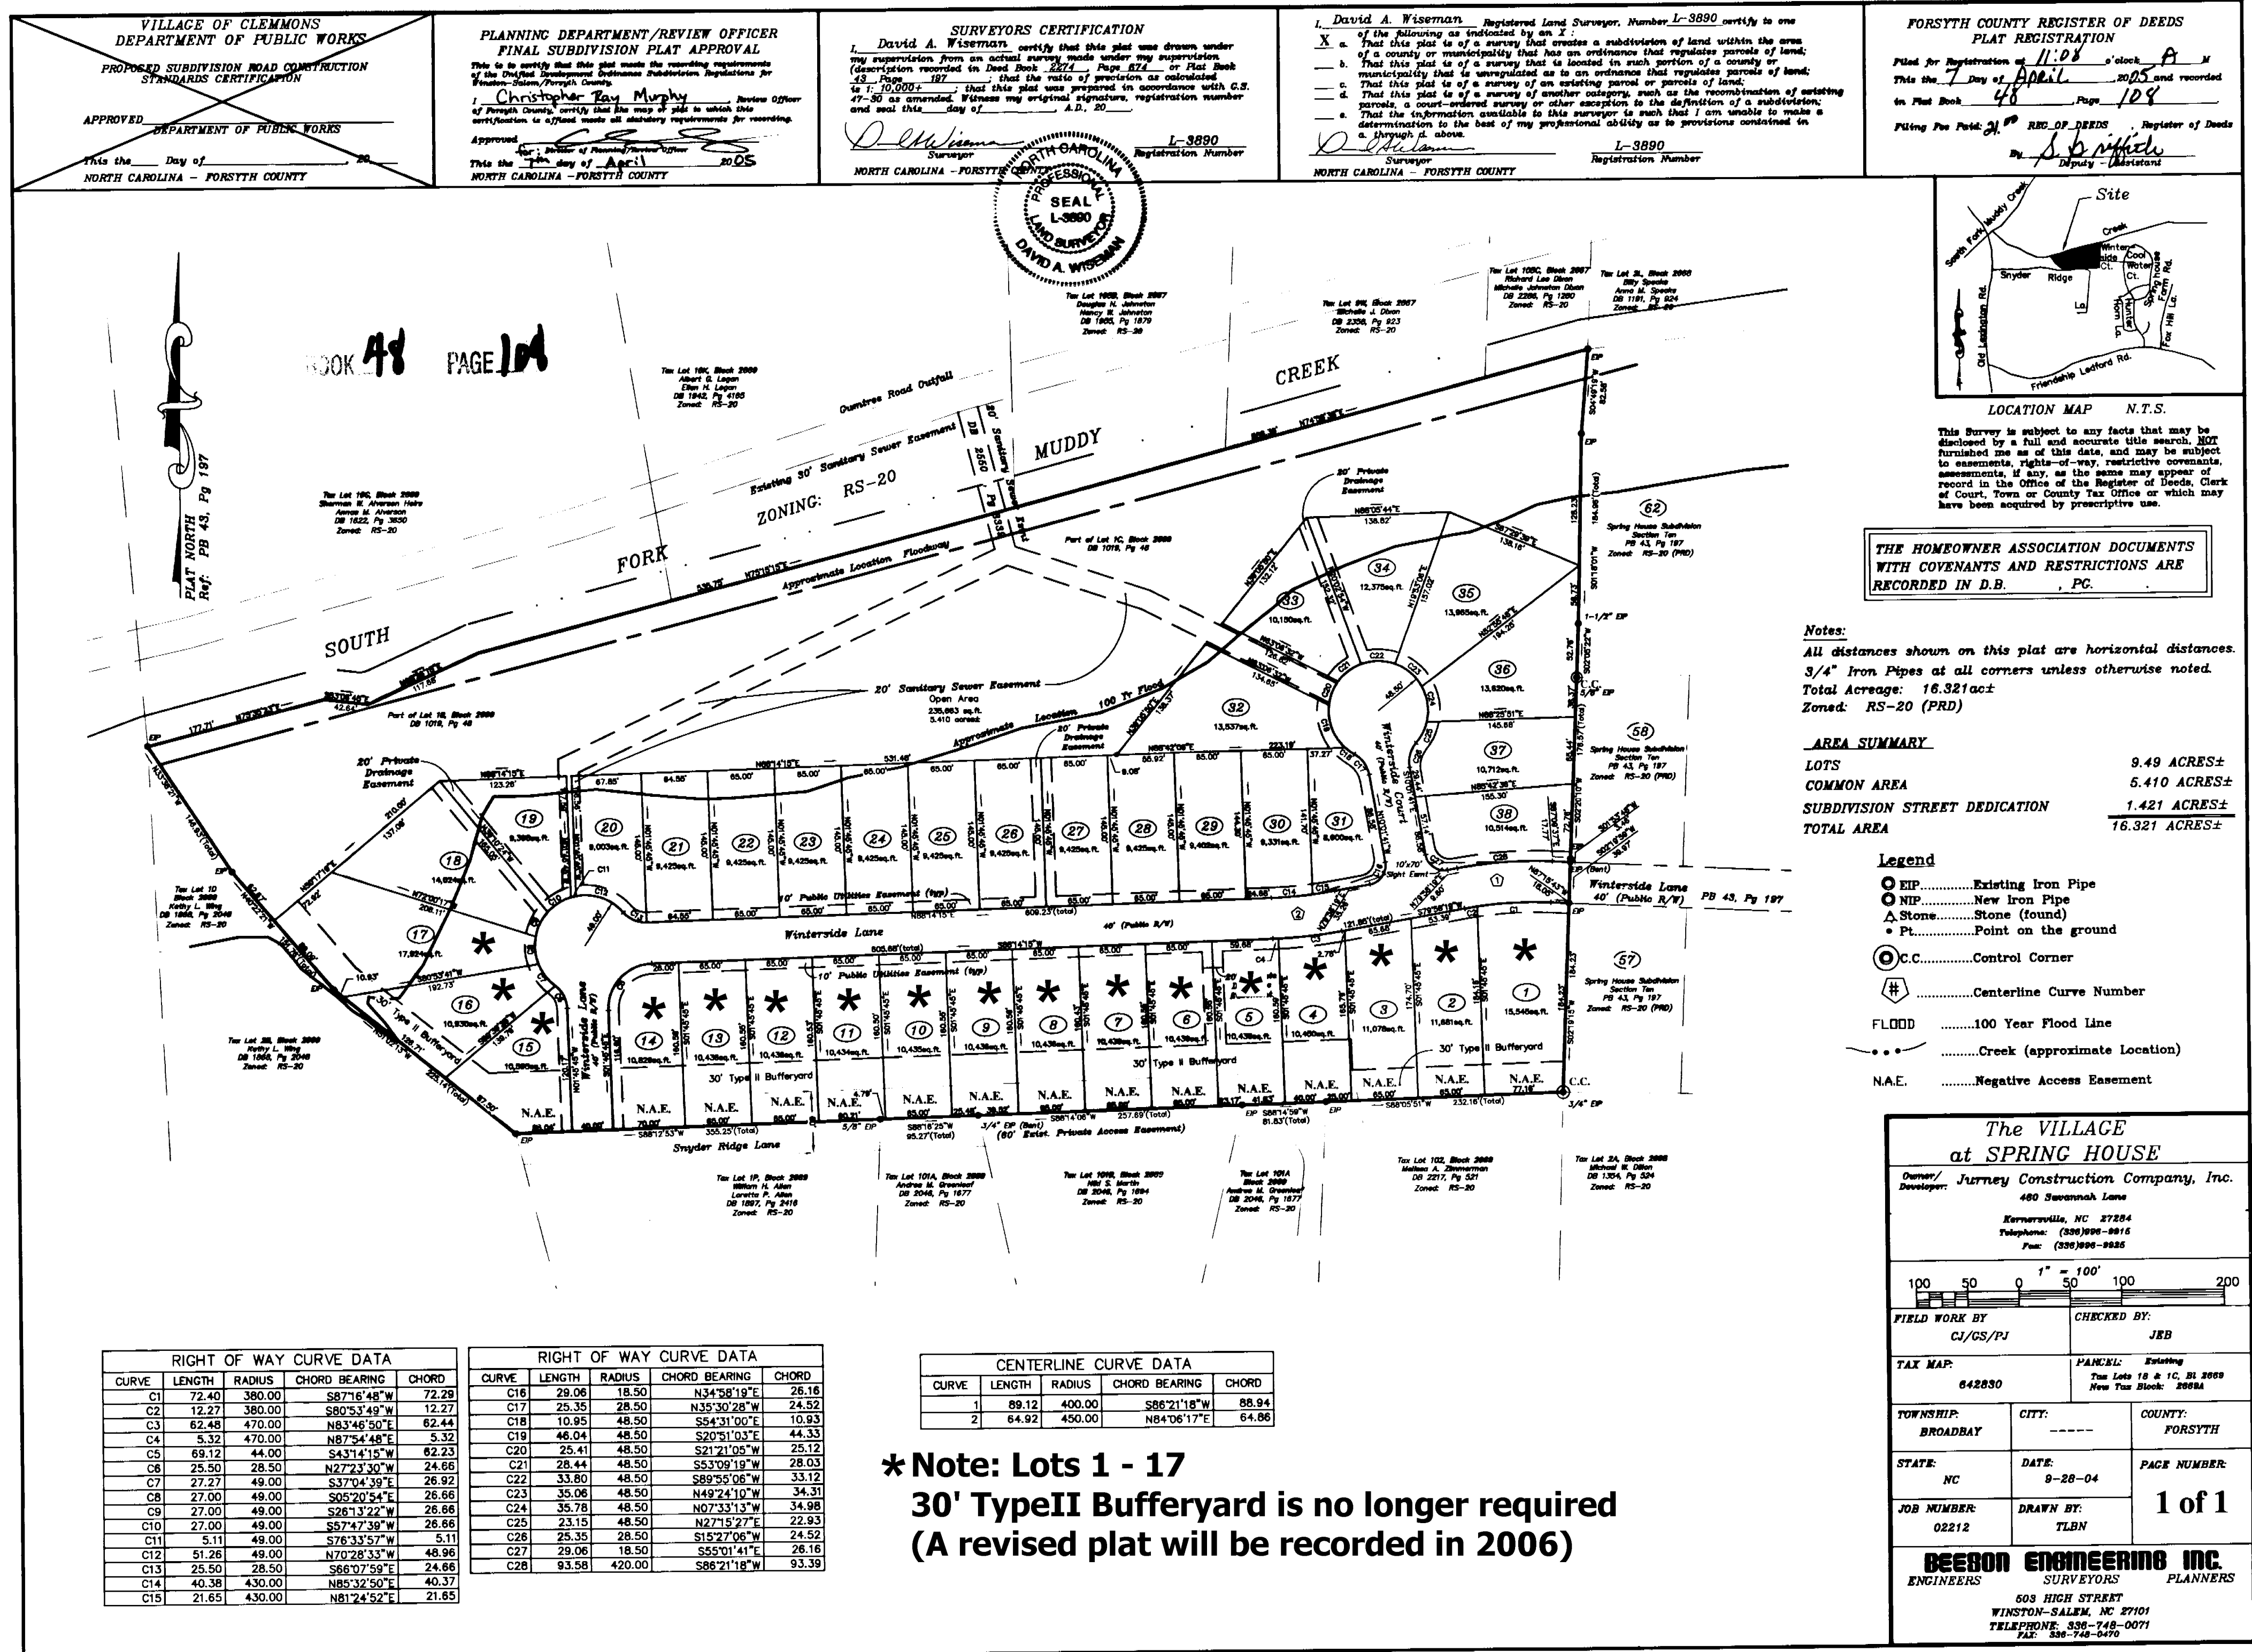

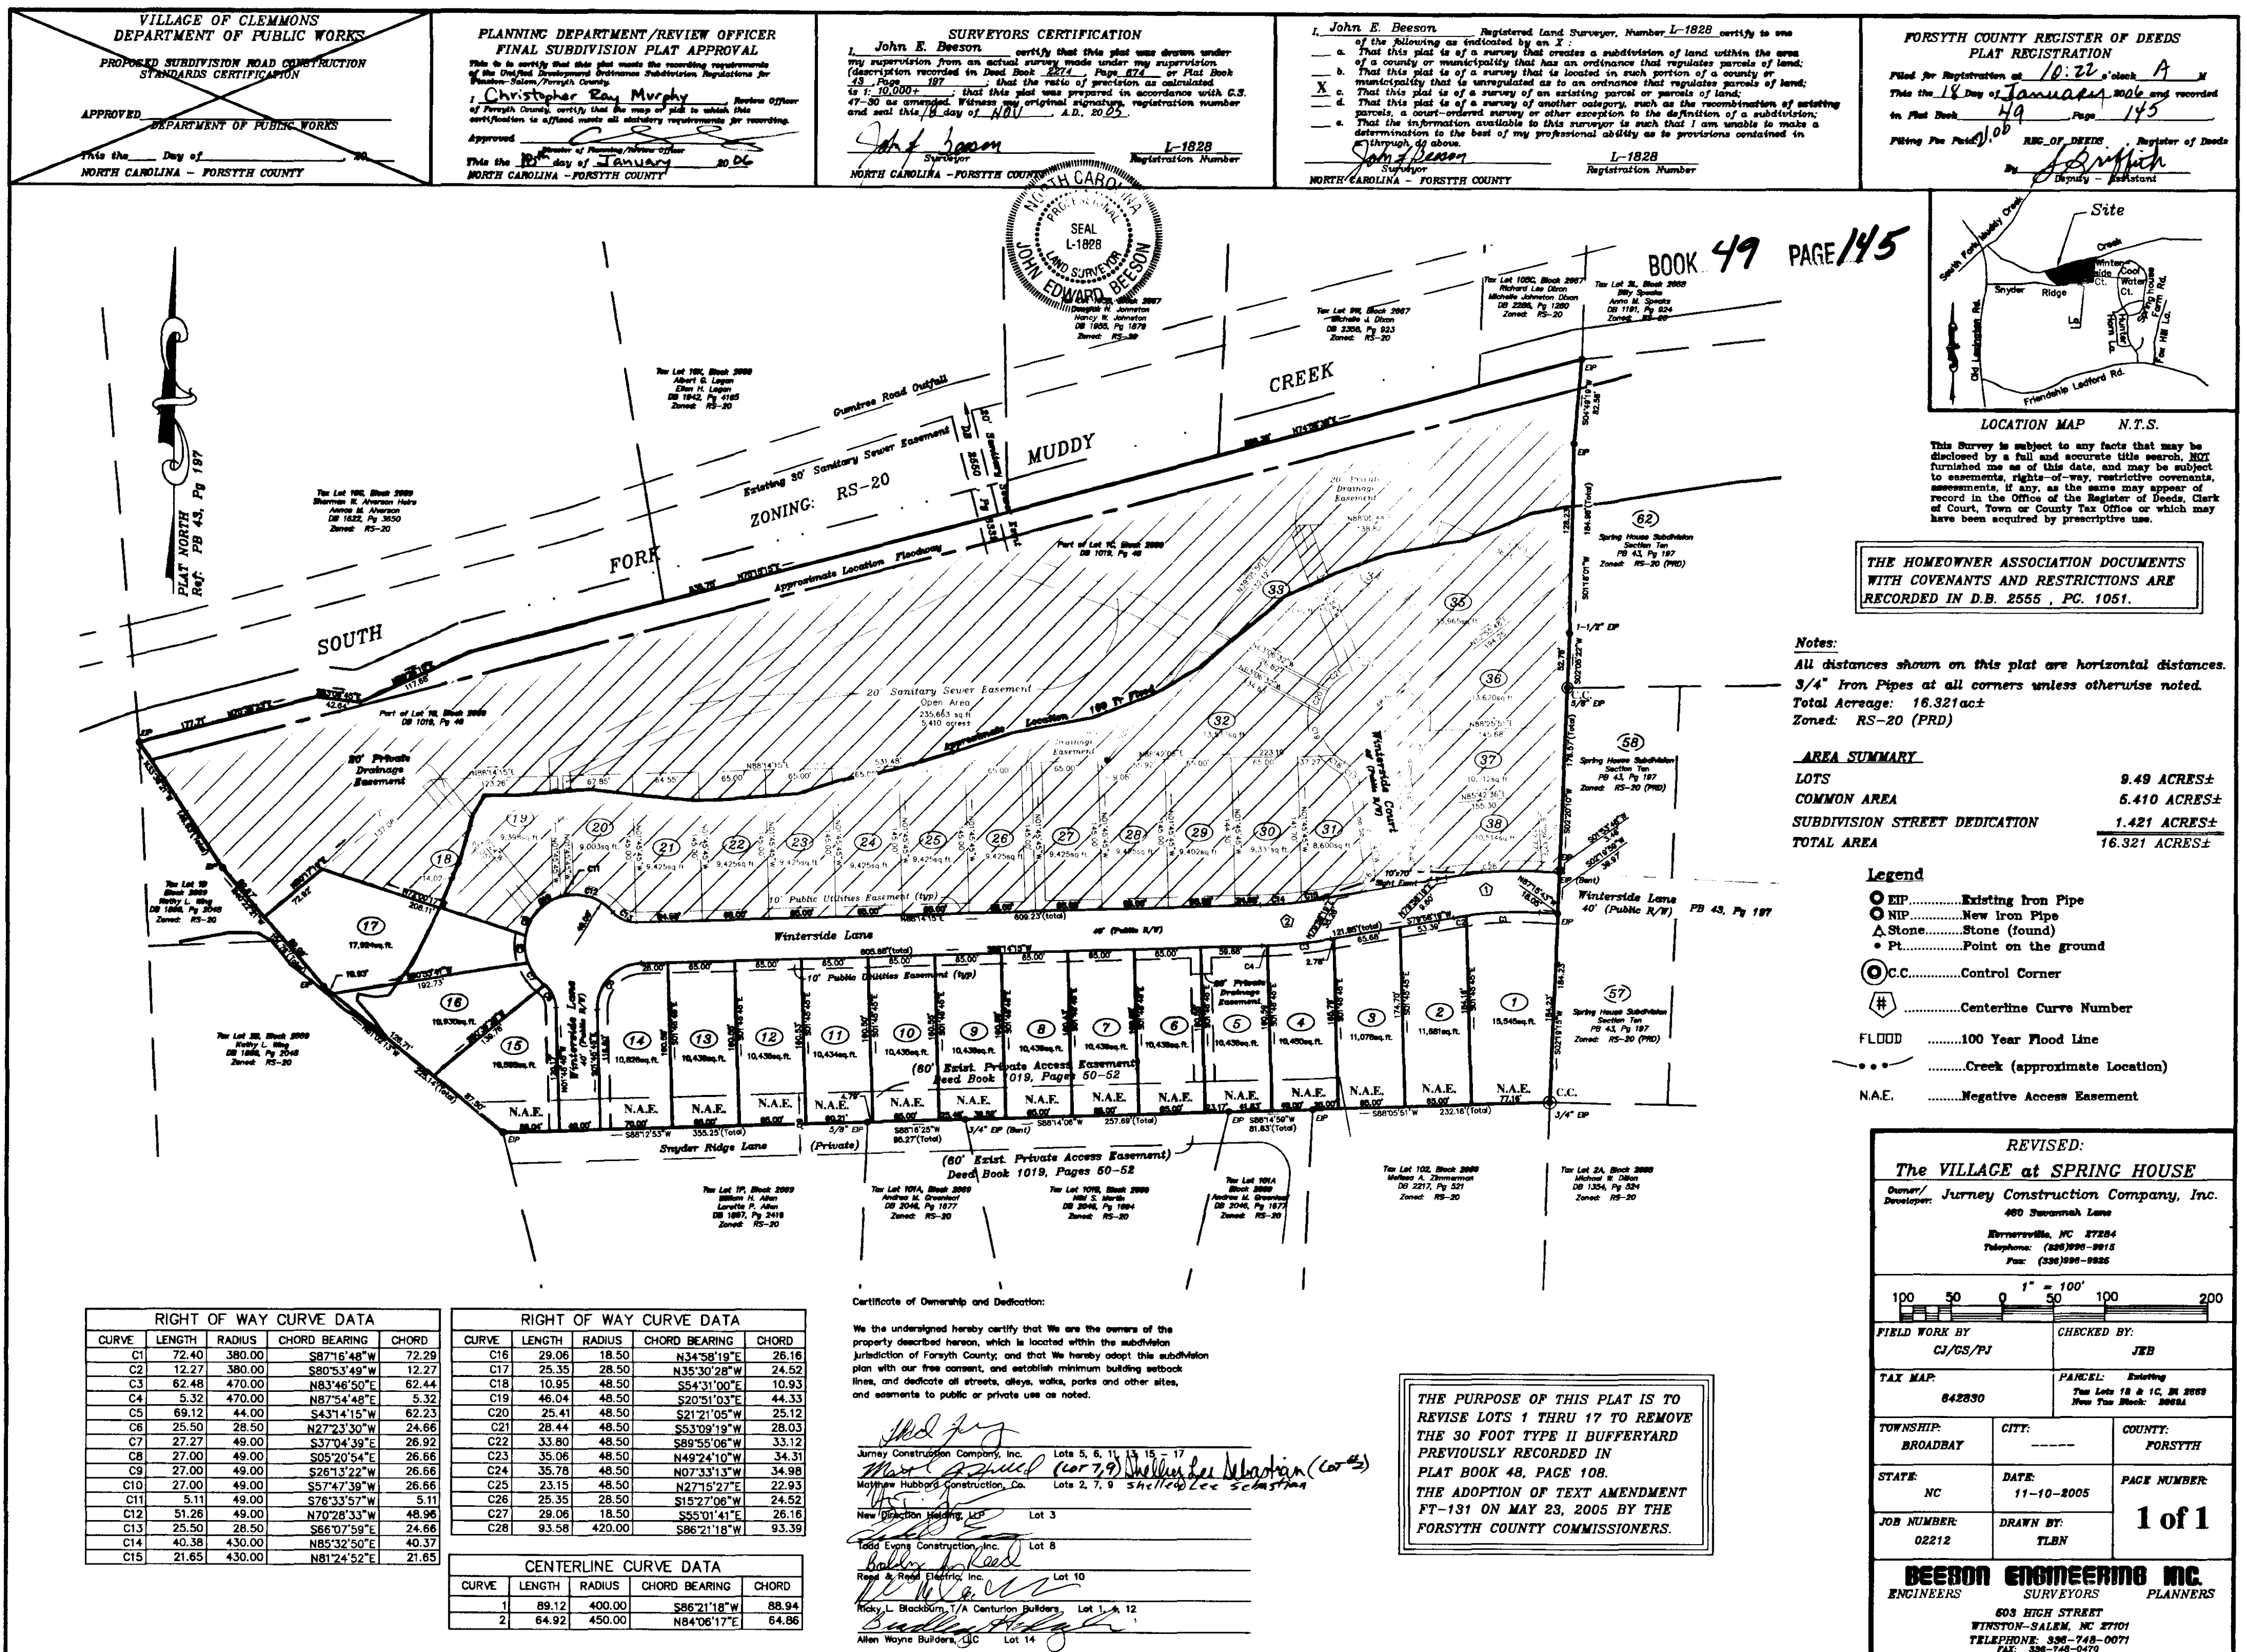

REVISED:

The VILLAGE at SPRING HOUSE

Owner/Developer: **Journey Construction Company, Inc.**

400 Sunnyside Lane
Burrheadville, NC 27284
Telephone: (336)996-8815
Fax: (336)996-9886

100 50 0 50 100 200

FIELD WORK BY: **CJ/CS/PJ** CHECKED BY: **JEB**

TAX MAP: **642830** PARCEL: **Existing**
This Lots 18 & 19, in Block 2008A

TOWNSHIP: **BROADBAY** CITY: **---** COUNTY: **FORSYTH**

STATE: **NC** DATE: **11-10-2005** PAGE NUMBER: **1 of 1**

JOB NUMBER: **02212** DRAWN BY: **TLEN**

BEESON ENGINEERING INC.
ENGINEERS SURVEYORS PLANNERS

603 HIGH STREET
WINSTON-SALEM, NC 27101
TELEPHONE: 336-748-0071
FAX: 336-748-0470